


1階平面図 S=1/100

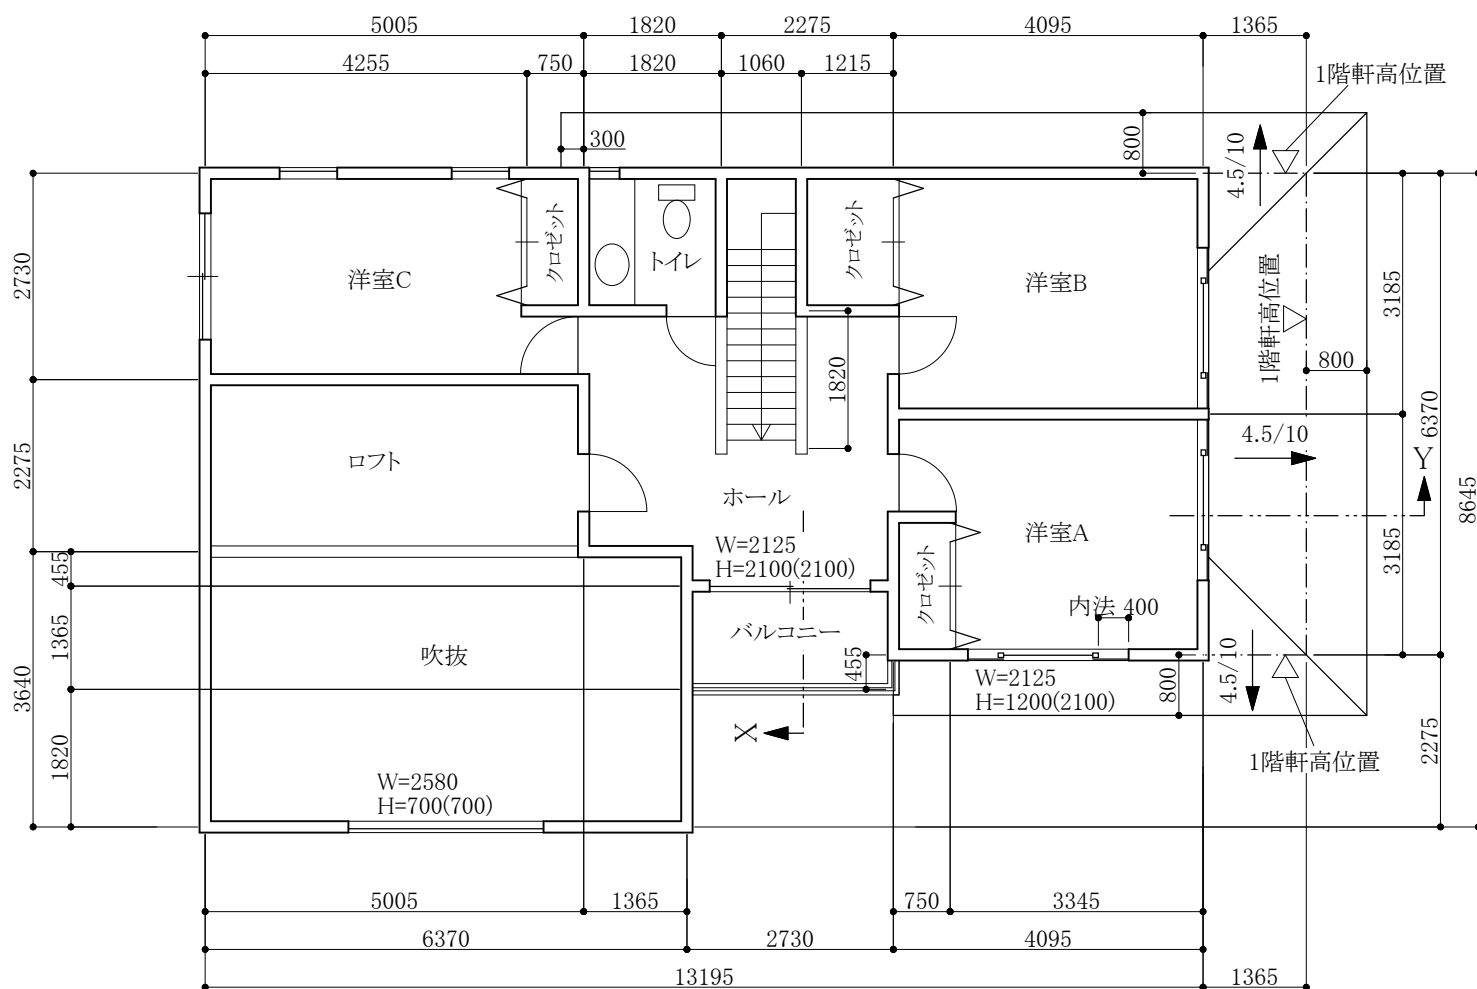

2階平面図・1階屋根伏図 S=1/100