


7860×5910

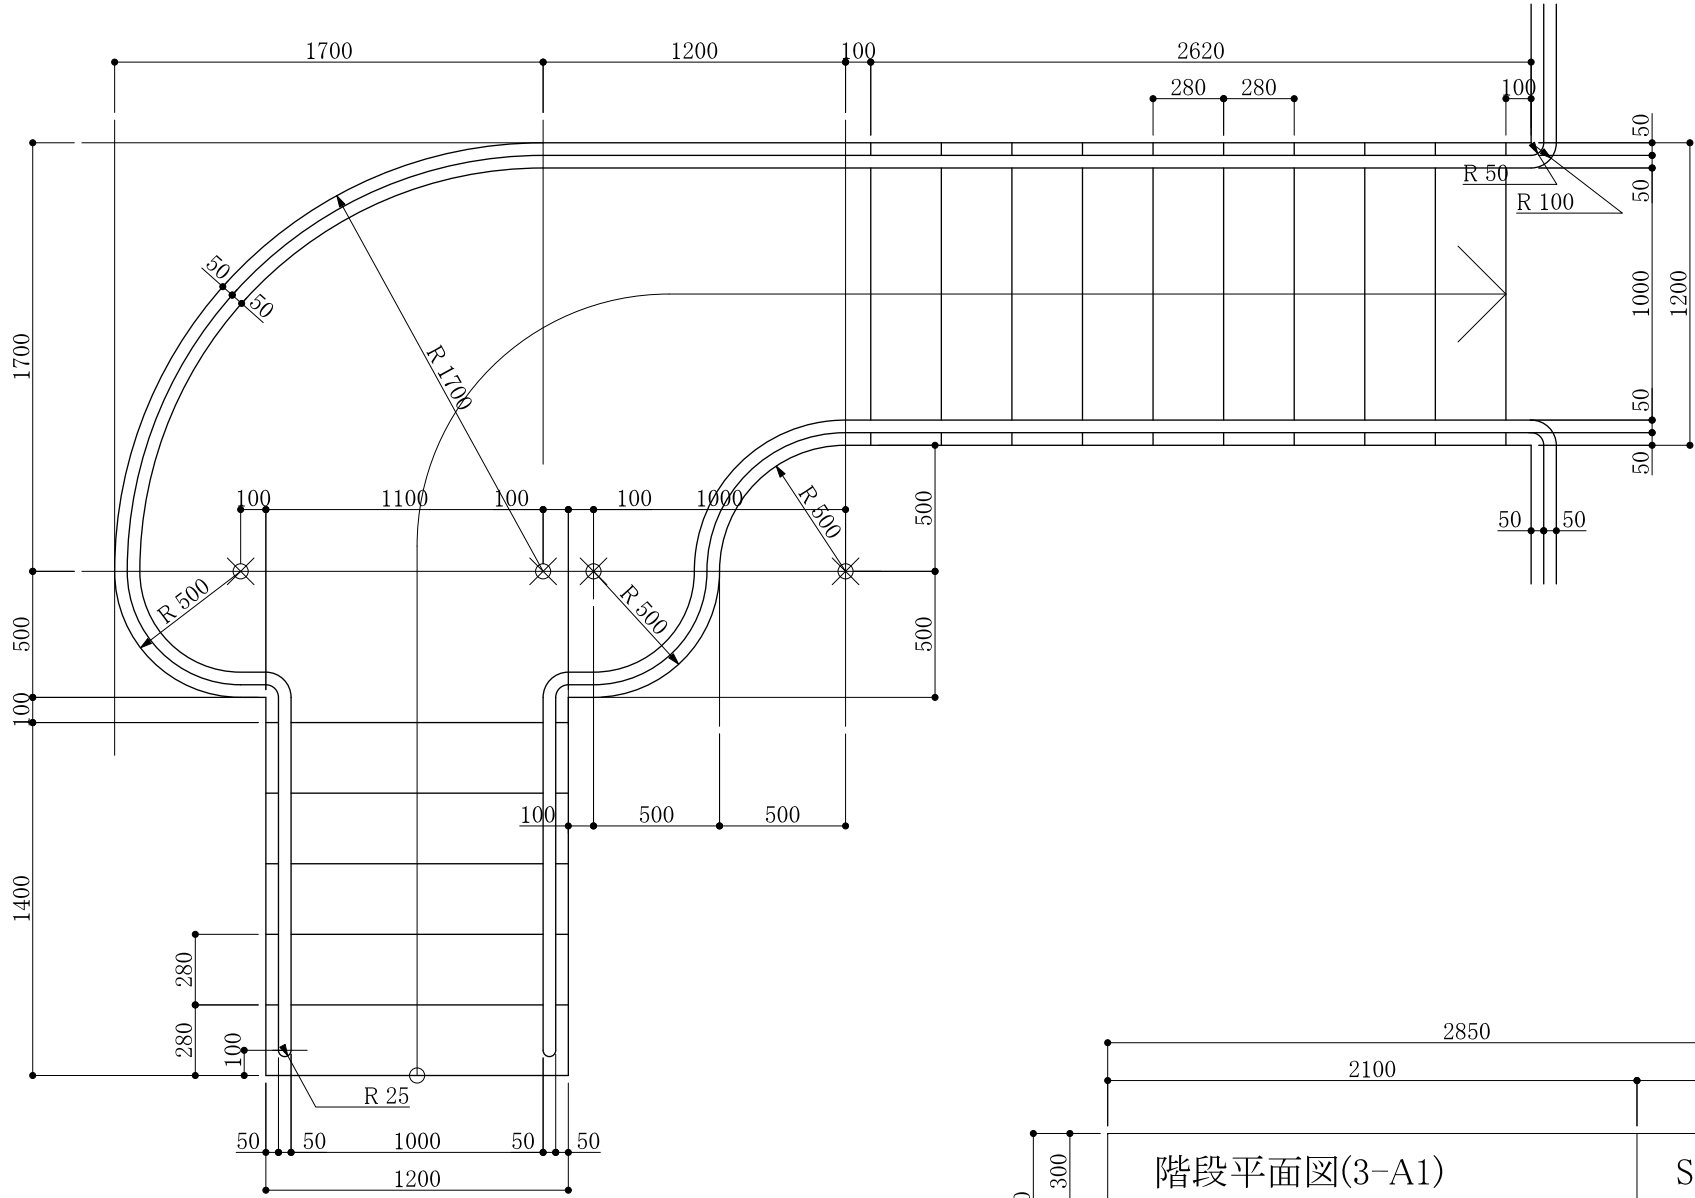

2850	
2100	750
階段平面図(3-A1)	
S=1/30	
受験番号・氏名	