


3-D3 参考図

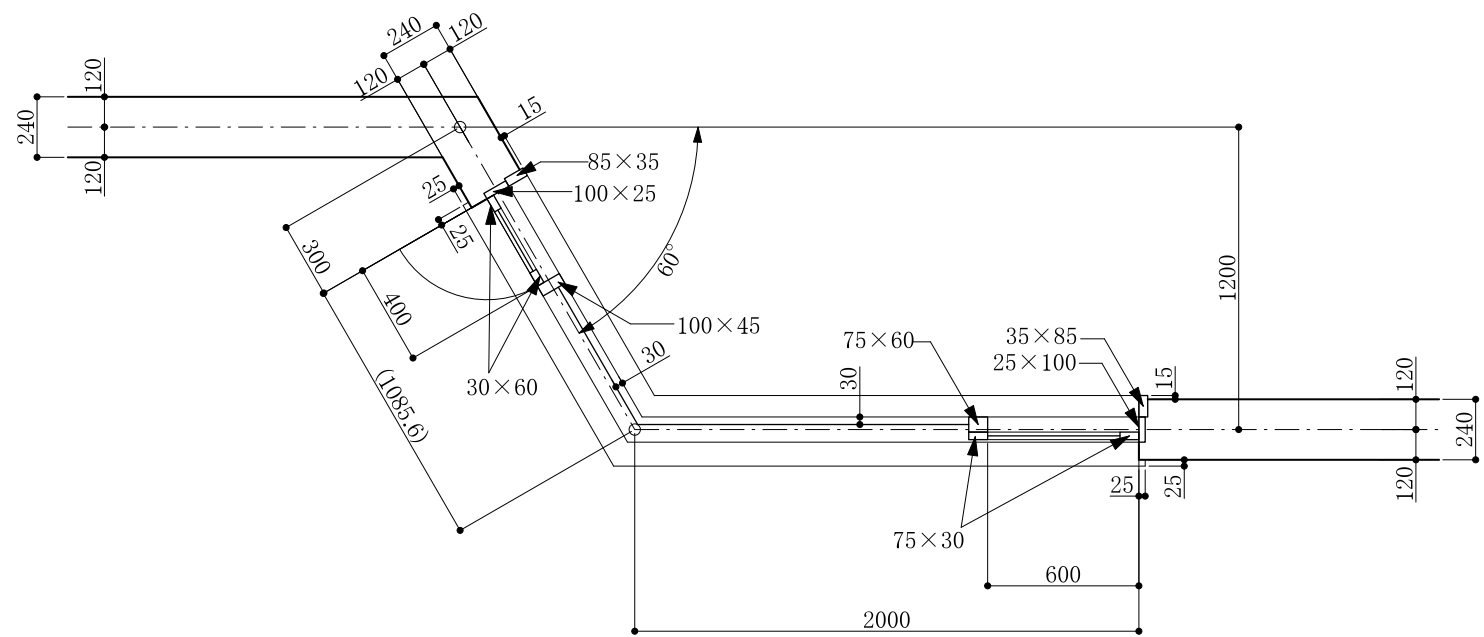

2500	
1800	700
壁と窓 (3-D3)	S=1/30
受験番号・氏名	