


### 3-C2 参考図

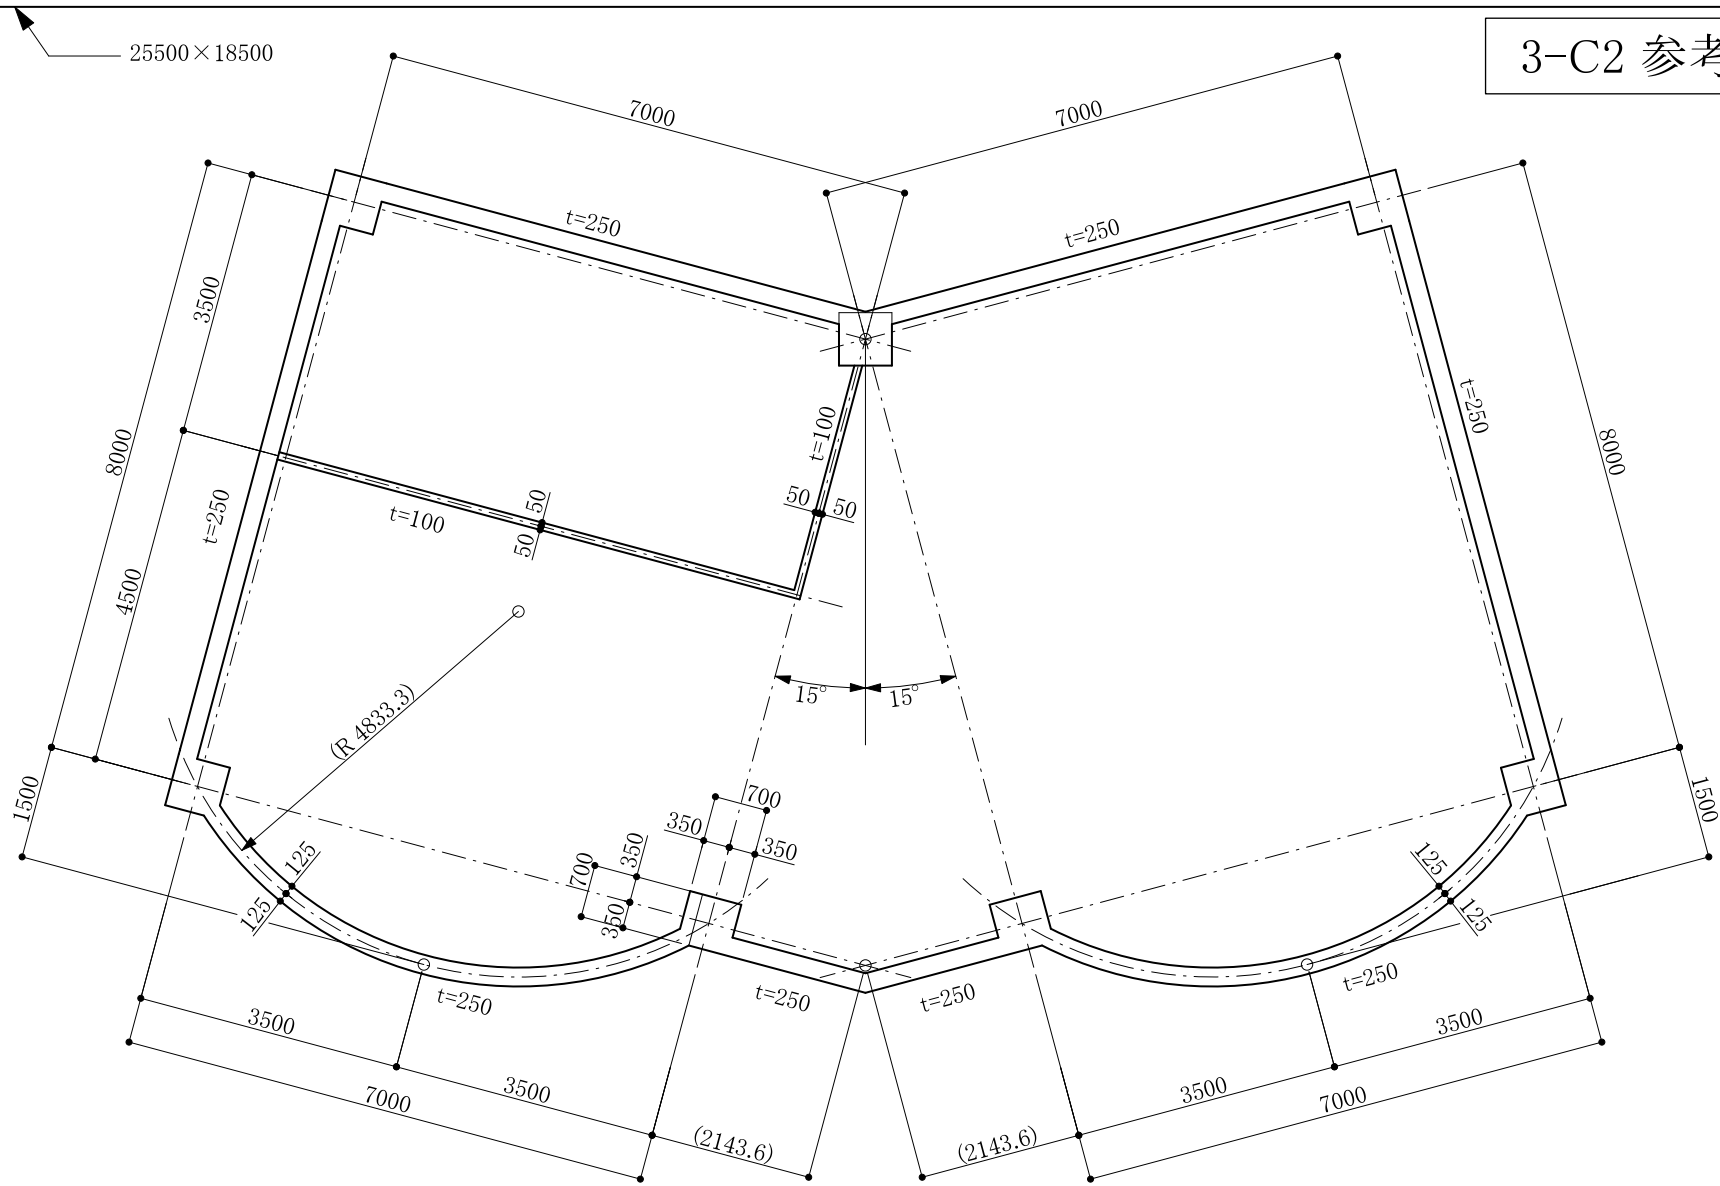

注記

- 1.柱のサイズはすべて700×700 とする
- 2.柱の中心点と通り芯線の交点が一致する

Figure 1: Plan view of the specimen. The specimen is a rectangular plate with overall dimensions of 9600 mm in width and 1700 mm in height. It is divided into two horizontal sections. The top section is 850 mm high and contains the text '柱・壁・間仕切壁 (3-C2)' and 'S=1/100'. The bottom section is 850 mm high and contains the text '受験番号・氏名'. The bottom section is further divided into two parts: a left part of 7100 mm width and a right part of 2500 mm width. The top section is 9600 mm wide. The bottom section is 9600 mm wide.