


## 3-C3 参考図

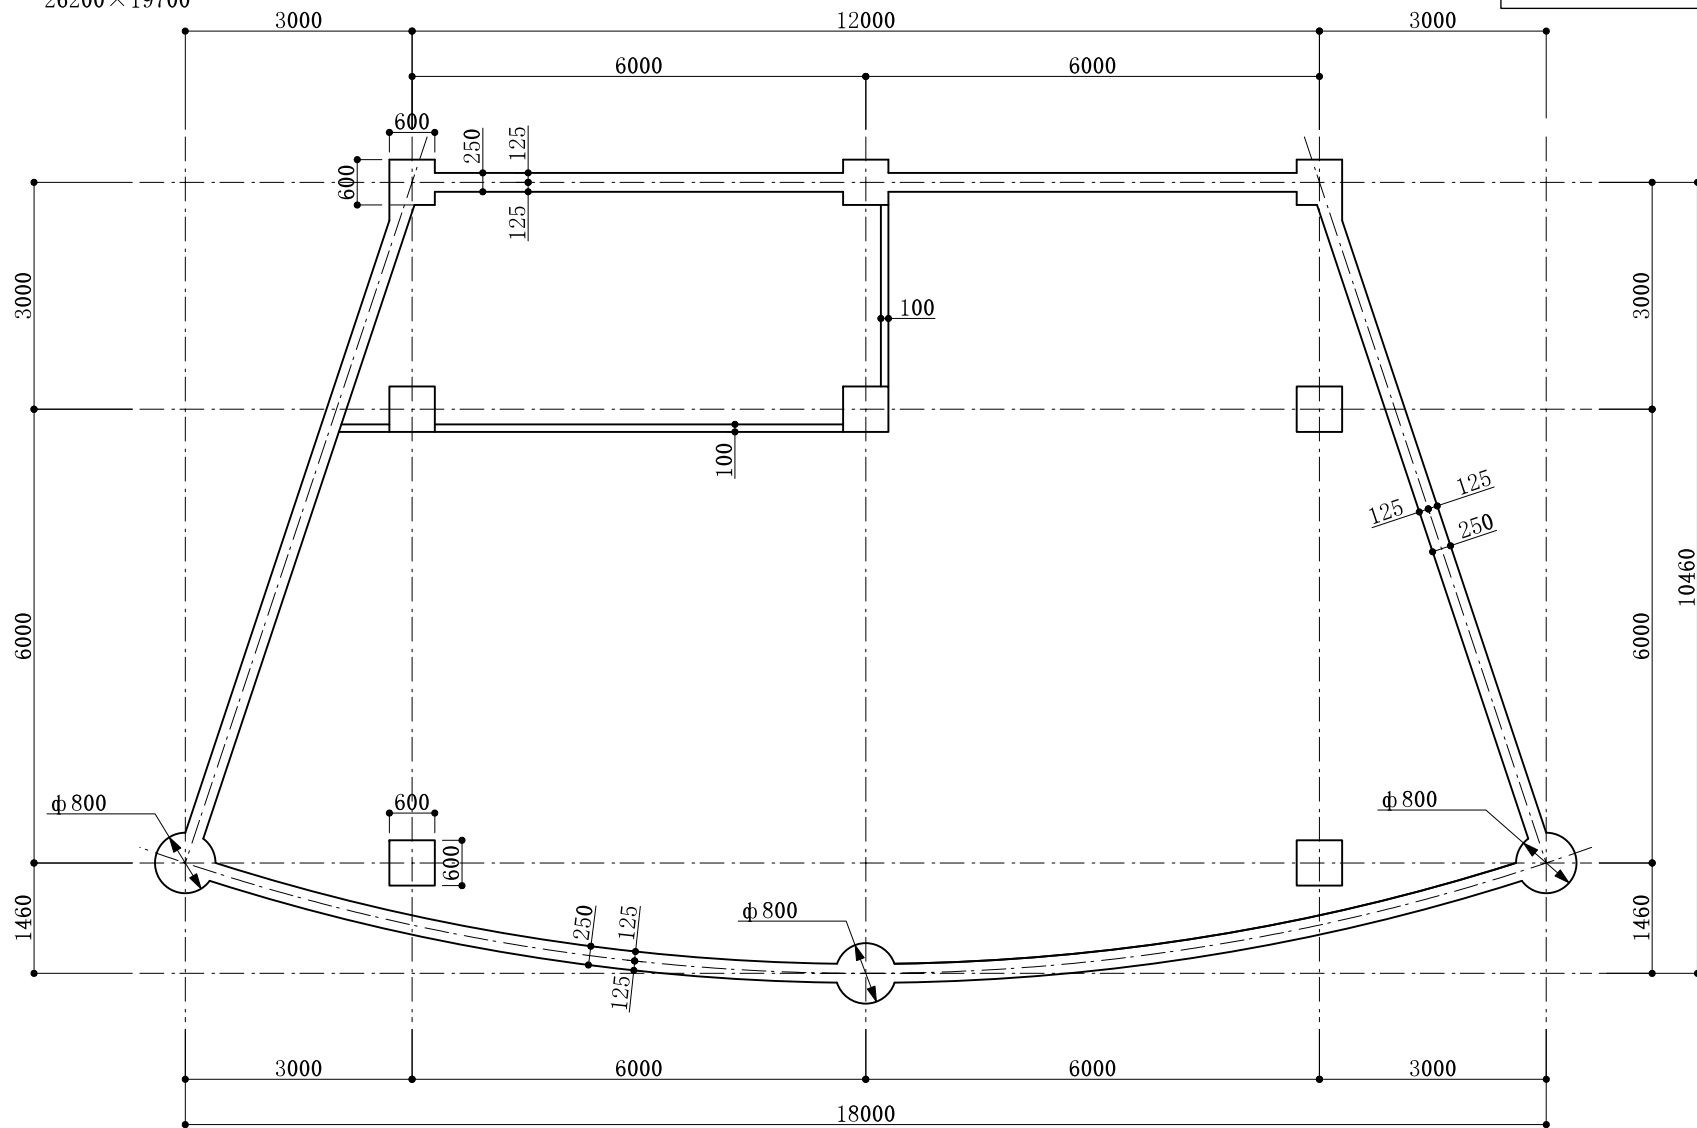

	7000	2500
1000	柱・壁・間仕切壁(3-C3)	S=1/100
1000	受験番号・氏名	