


3-D1 参考図

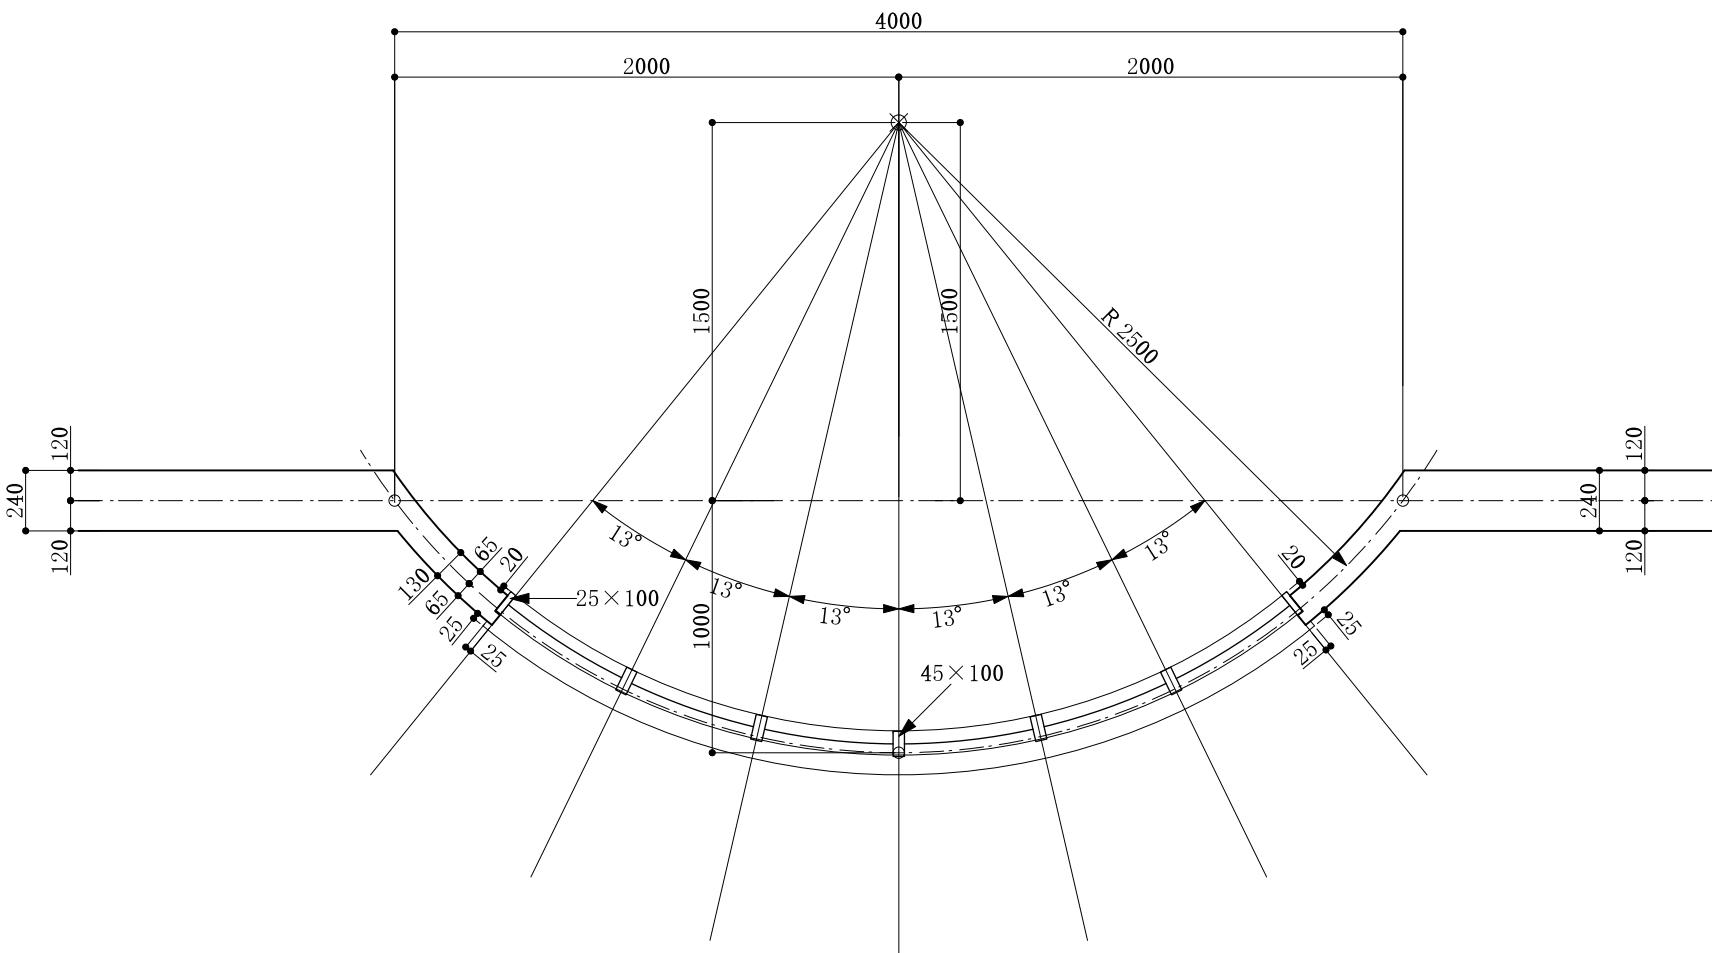

250	250	2100	2850
500	壁と窓(3-D1)		
250	S=1/30		
受験番号・氏名			