


3-D2 参考図

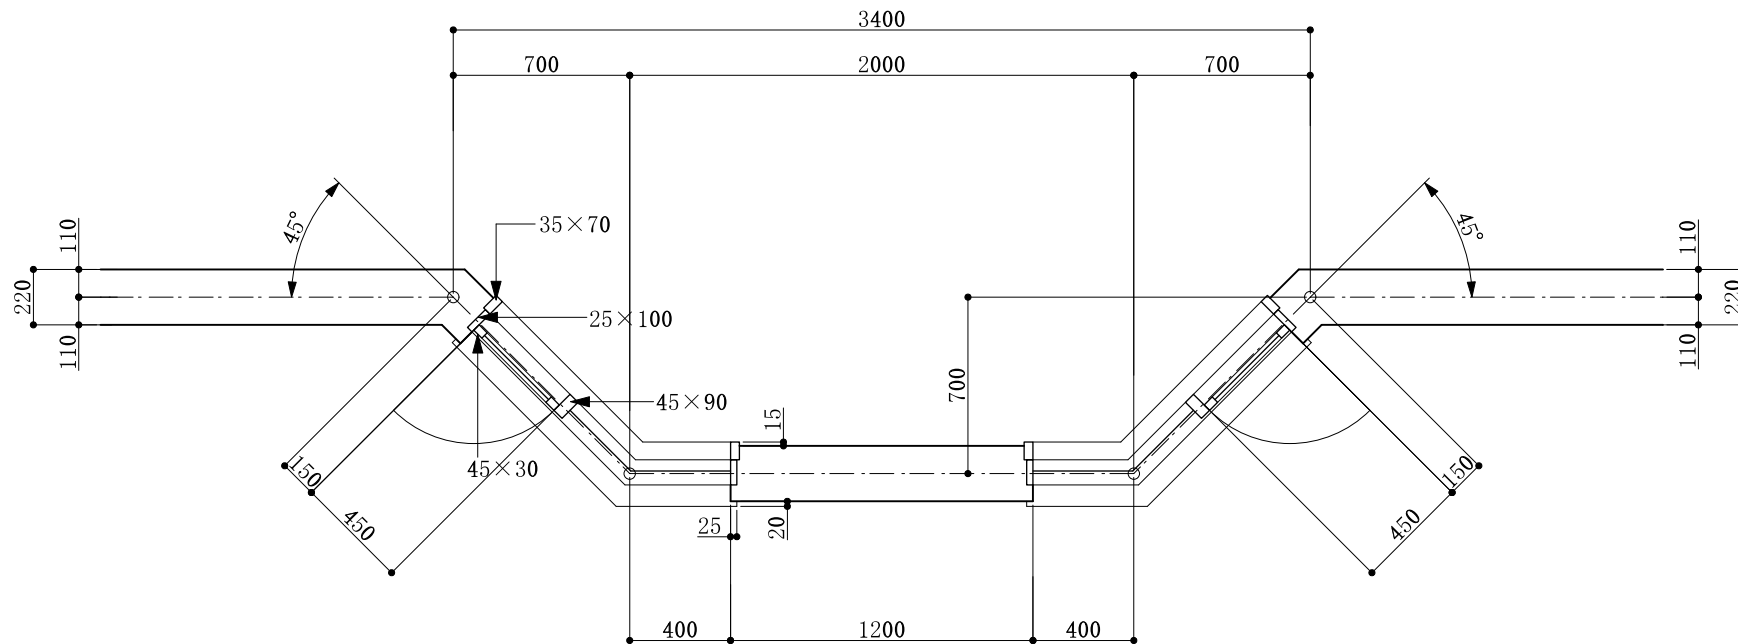

注記
1.壁の厚さは220mmとする。

The diagram illustrates the layout of the answer sheet with the following dimensions and labels:

- Overall Dimensions:**
 - Width: 2850
 - Height: 600
- Section Dimensions:**
 - Top section: 2100 (width) and 750 (height)
 - Bottom section: 300 (height)
- Labels:**
 - 壁と窓(3-D2) (Wall and Window (3-D2))
 - S=1/30
 - 受験番号・氏名 (Examination Number and Name)